



**1710/8 Brown Street Chatswood NSW**

3  2  2 


1710/8 BROWN STREET, CHATSWOOD

This uniquely designed NORTH facing three bedroom apartment is located in a quiet position of the highly acclaimed Multiplex development. 'The Chelsea Apartments', It offers modern quality interiors with light filled living & dining flowing out onto balcony with far reaching views of Blue Mountains.

**View** : <https://www.legendproperty.com.au/lease/nsw/north-shore-lower/chatswood/residential/apartment/7422205>

Location is second to none, within close proximity to everything Chatswood has to offer, footsteps to rail, shopping centres, Chatswood Chase, trendy eateries & entertainment options, this unique apartment defines Sydney living at its best!

The Apartment  
. North aspect, Bright and Sunny

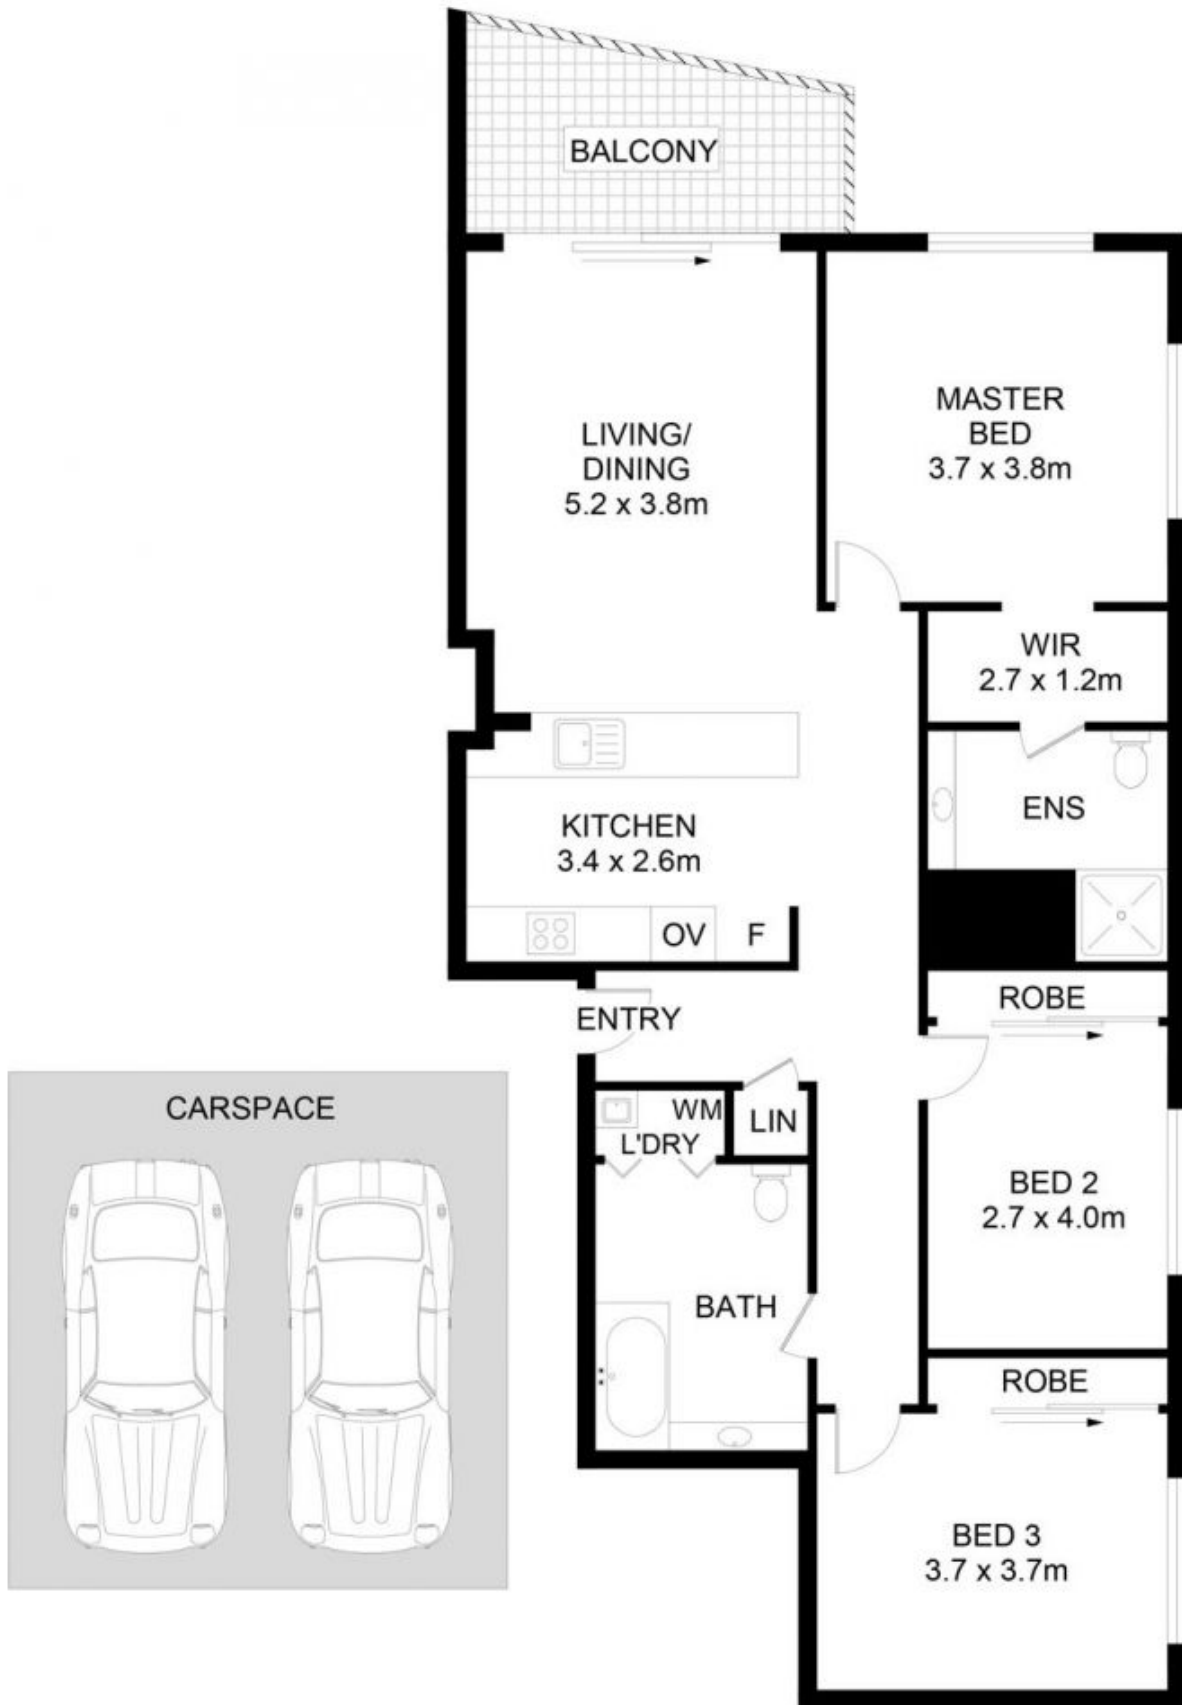

**1710/8 Brown Street, Chatswood**



**DISCLAIMER:** No liability for the accuracy of details contained within our floor plans. All plans are drawn and also checked to the best of our ability, however information contained in our floor plans such as area calculations are approximate, and have not been surveyed or drawn to scale. Our floor plans are for representational purposes only and should be used as such. Do not attempt to refer to our floor plans for structural or detailed information.