



Level 20/12 Phillip Street Parramatta NSW

1  1  1 

This is a beautiful apartment unit, combination of luxury living and functionality, accessibility and privacy. Sitting aloft above the thriving heart of Parramatta, you have esteemed Eat Street right at your doorstep and accessibility to transport to get you anywhere in Sydney.


Price : Offer Welcome | Riverside One Bedroom
View : <https://www.legendproperty.com.au/sale/nsw/parramatta/parramatta/residential/apartment/7946363>

Splendidly designed and situated for indulgent convenience, your apartment boasts ultra-modern appointments, breathtaking panoramic views, and an entertainer's balcony opening out from the expansive living and dining area for an unforgettable indoor/outdoor experience.


The facilities are resort-style and world-class, and include a pool that may be used all year-round, a well-appointed gymnasium, rooftop event space, tranquil gardens and a storage cage.



Gary Cheung
0415087287

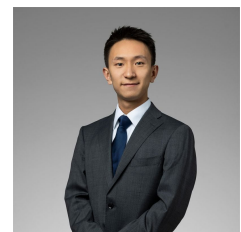

Michael Yu
0422 802 587

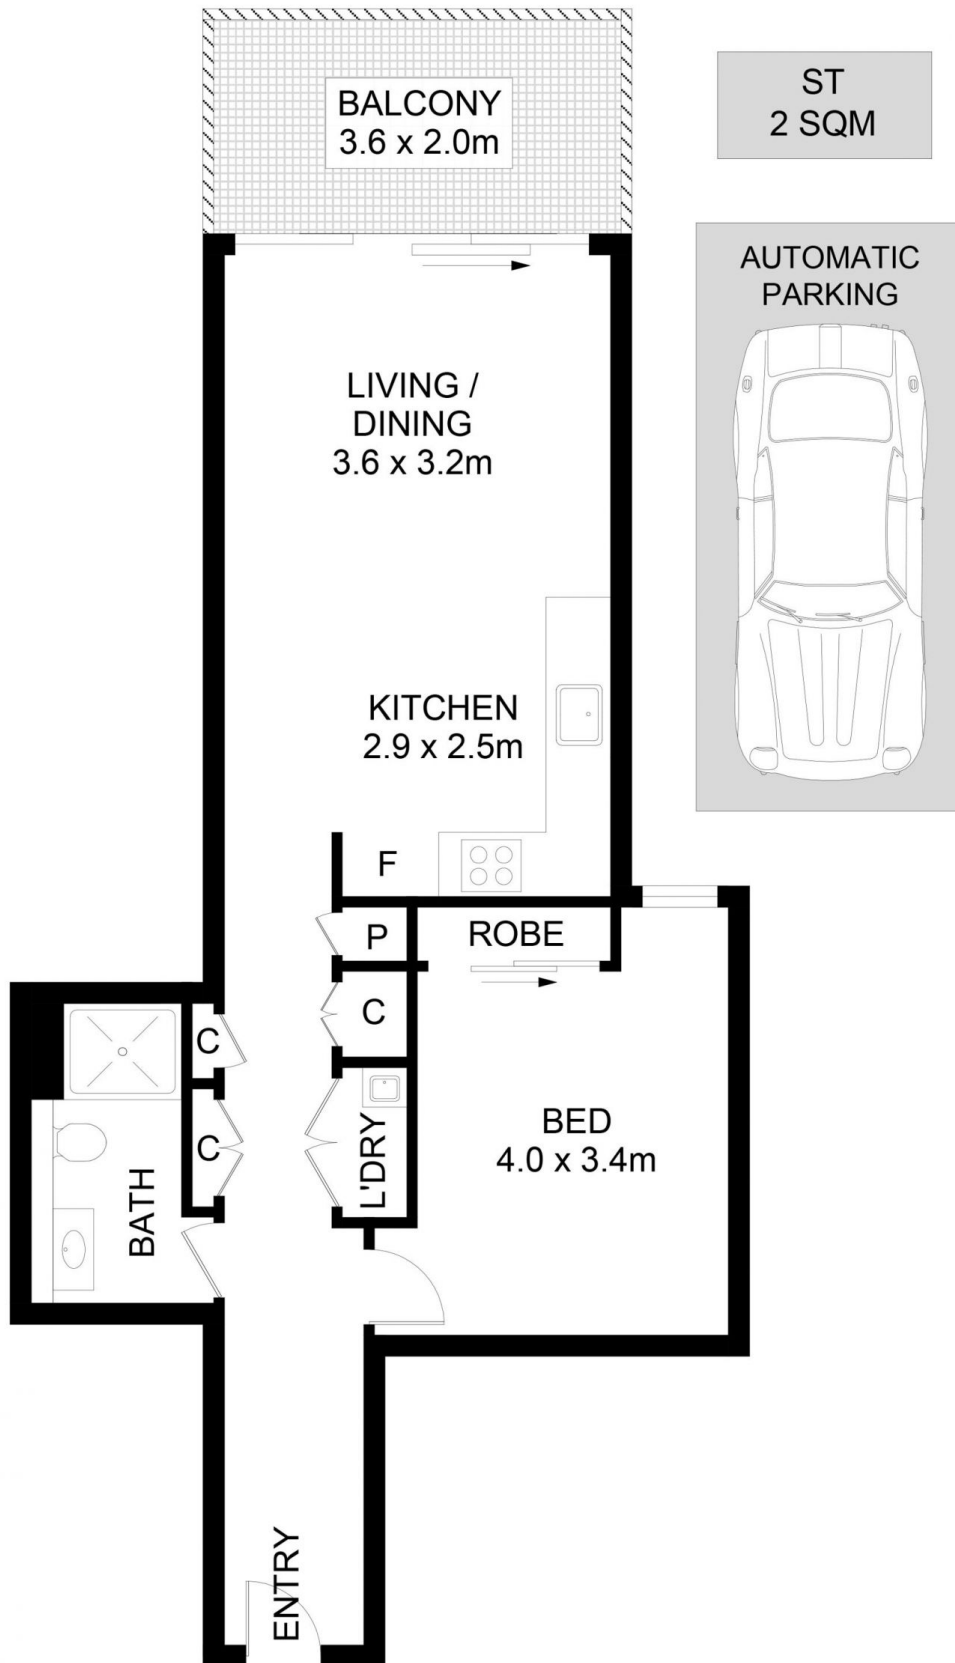

2010/12 Phillip Street, Parramatta



DISCLAIMER: No liability for the accuracy of details contained within our floor plans. All plans are drawn and also checked to the best of our ability, however information contained in our floor plans such as area calculations are approximate, and have not been surveyed or drawn to scale. Our floor plans are for representational purposes only and should be used as such. Do not attempt to refer to our floor plans for structural or detailed information.