




2002/221 Miller Street NORTH SYDNEY NSW

2  2  1 

As per NSW Government Regulations inspections are by strict private appointment of one person at a time. Please kindly email or call us to book your inspection.

This apartment brings you luxury living lifestyle. High level north facing two-bedroom two bathrooms one parking apartment perfect for both investment and owner occupiers.


The stunning property's key features:

North facing living room, bedrooms and balcony, get the most direct sunlight.

Located on Level 20 with beautiful view (total 21 storeys). Internal area 80sqm, balcony area 8sqm, 1 car space 13sqm, 1 storage cage 2sqm. Total 103sqm.

Premium upgraded finishes: Two door fridge freezer, Stunning Timber flooring in living room and bedrooms, Ducted Air conditioning, Natural stone Benchtops and Backsplash, Bosch Built in Oven with steam Assist, Bosch

View : <https://www.legendproperty.com.au/sale/nsw/north-shore-lower/north-sydney/residential/apartment/7290998>

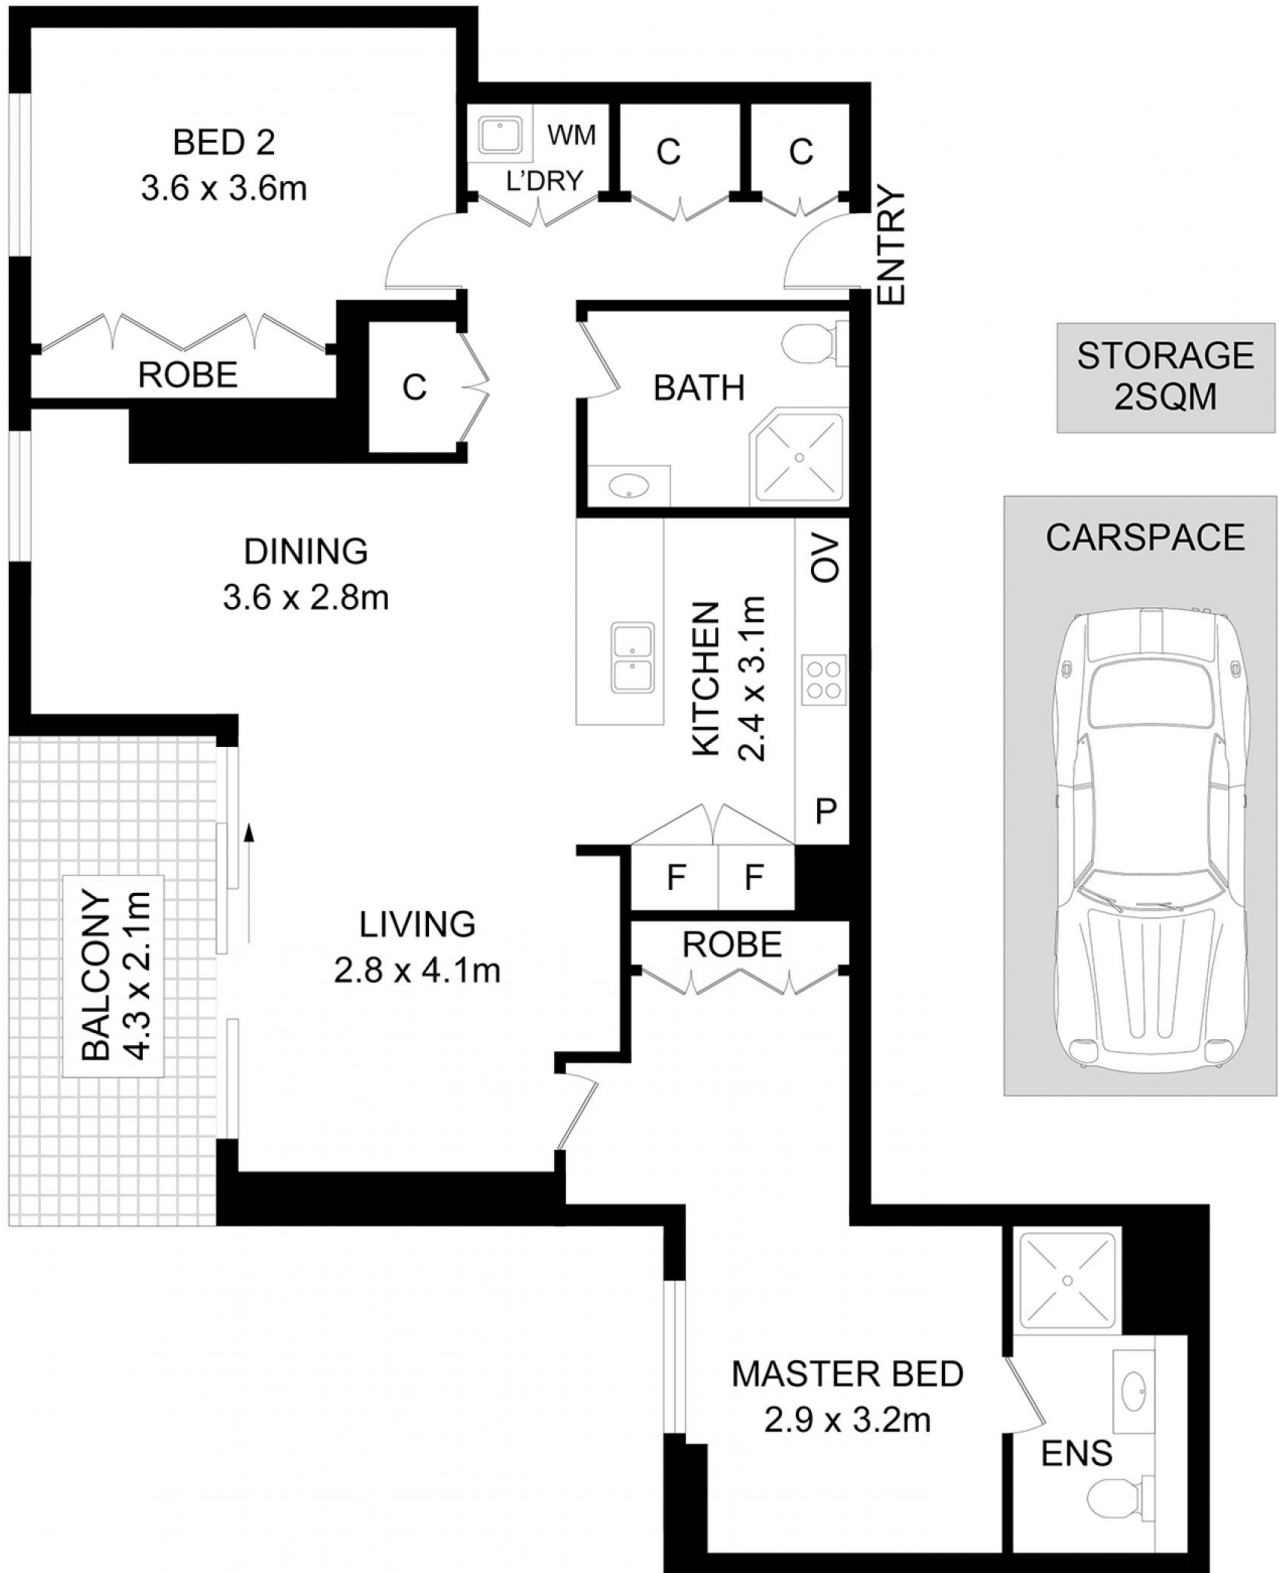

2002/221 Miller Street, North Sydney



DISCLAIMER: No liability for the accuracy of details contained within our floor plans. All plans are drawn and also checked to the best of our ability, however information contained in our floor plans such as area calculations are approximate, and have not been surveyed or drawn to scale. Our floor plans are for representational purposes only and should be used as such. Do not attempt to refer to our floor plans for structural or detailed information.