



5/34 Albert Street North Parramatta NSW


1 🛏 1 🚿 1 🚗

The location offers convenient access to Parramatta Westfield, Square, new library, Schools, the river wharf, Light Rail, Cafes, Western Sydney University, train station and piers etc. The streets here are peaceful, and in autumn, maple leaves are scattered everywhere, creating a beautiful sight. Fantastic entry level opportunity into second CBD property market.

View : <https://www.legendproperty.com.au/sale/nsw/parramatta/north-parramatta/residential/apartment/7617986>

Key Features


- Newly renovated one-bedroom apartment with high quality timber flooring.
- Excellent bedroom with built-in wardrobe and huge floor-to-ceiling windows;
- Spacious living area and dining area.
- The kitchen includes gas appliances with toaster & dishwasher & double sinks.
- One bathroom with shower

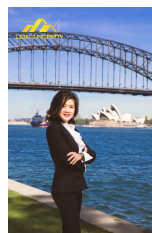

Liming (mandy) Yang
0406916899



Siu (gary) Cheung
0415087287

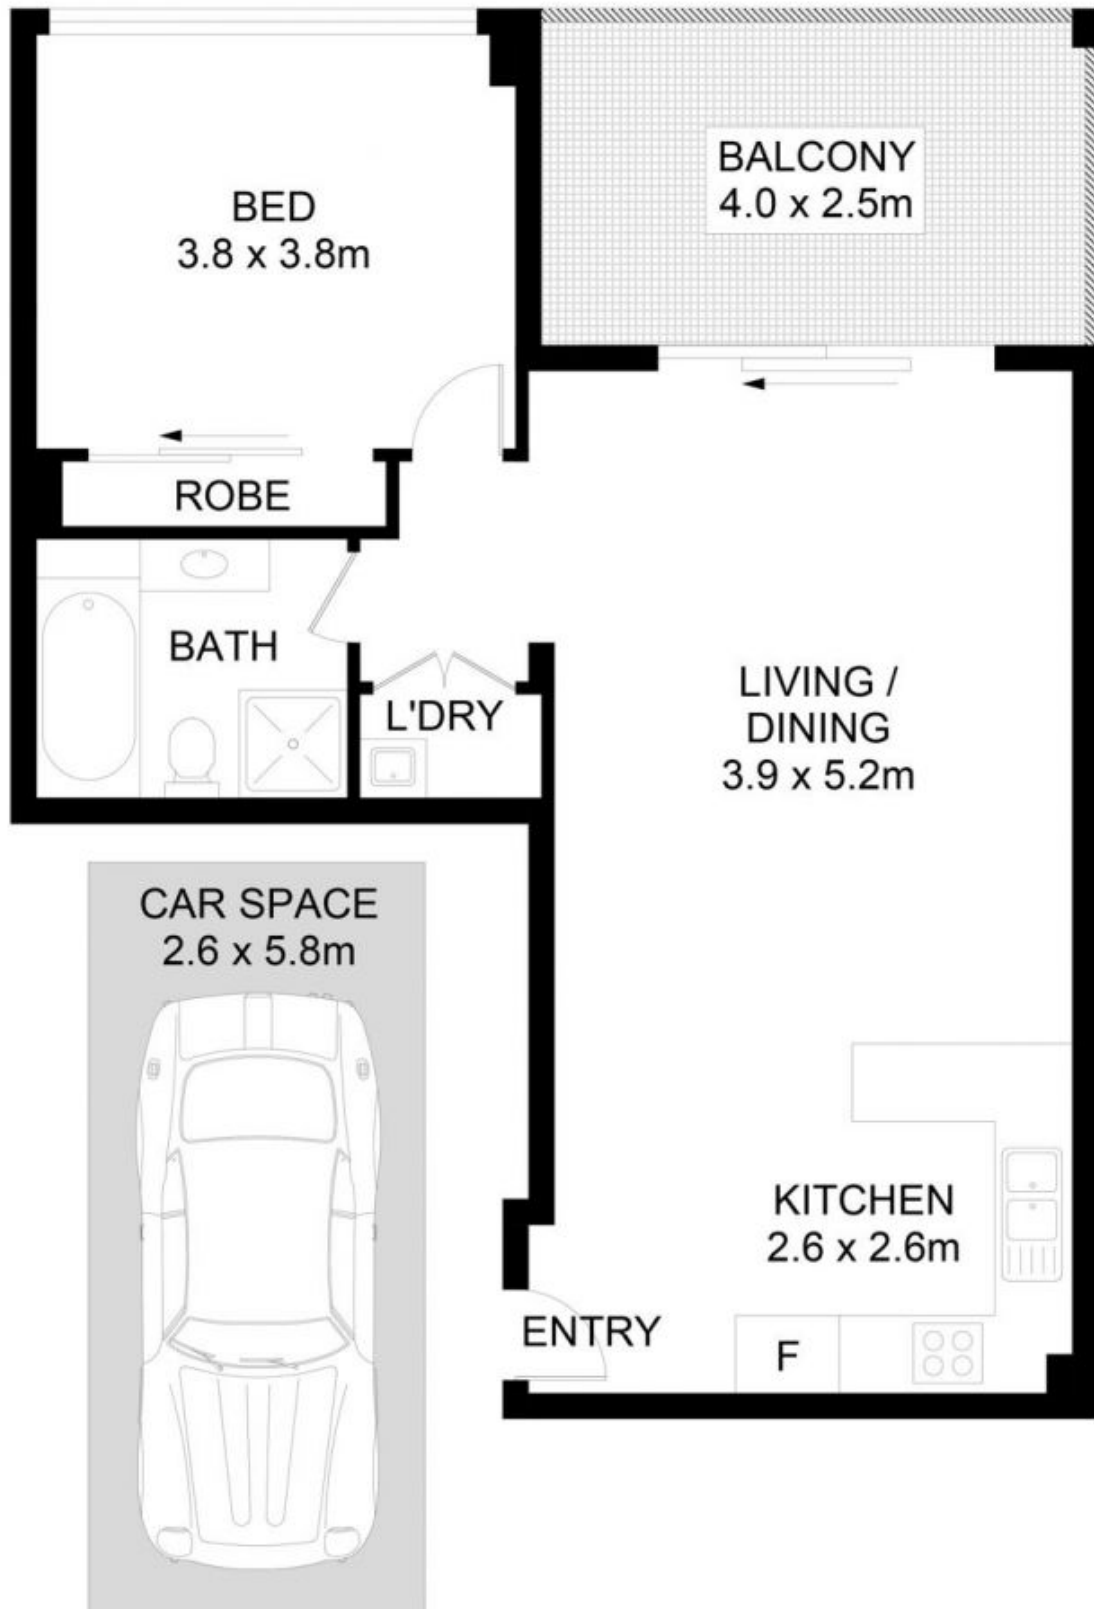

Unit 5/34 Albert Street, North Parramatta



DISCLAIMER: No liability for the accuracy of details contained within our floor plans. All plans are drawn and also checked to the best of our ability, however information contained in our floor plans such as area calculations are approximate, and have not been surveyed or drawn to scale. Our floor plans are for representational purposes only and should be used as such. Do not attempt to refer to our floor plans for structural or detailed information.