



20/12-16 Doomben Avenue Eastwood NSW

2  1  1 

This full-bricked unit conveniently located with only a short 2-minute drive to Eastwood shopping centre, this apartment has a central location close to parks, quality schools, public transport and shops. Falling into the catchment for Eastwood Public School, the school is only a 2-minute drive for young families. Public transport is moments from your door, with a bus stop only 550m walk away and Eastwood Station only 9 minutes stroll. City access into the CBD in just under 30 minutes by car or 40 minutes by train.

View : <https://www.legendproperty.com.au/sale/nsw/north-hern-suburbs/eastwood/residential/unit/7702314>

Internal Features:?


- Spacious combined living and dining area, flooded with sun from the large east facing balcony.
- Two well-proportioned bedrooms, the master bedroom boasting a built-in robe and large window.
- Kitchen with electric cooking. Hard wearing laminate



Wenying (Wendy) Yu
0452001920



Hui (henry) Chen
0410029992

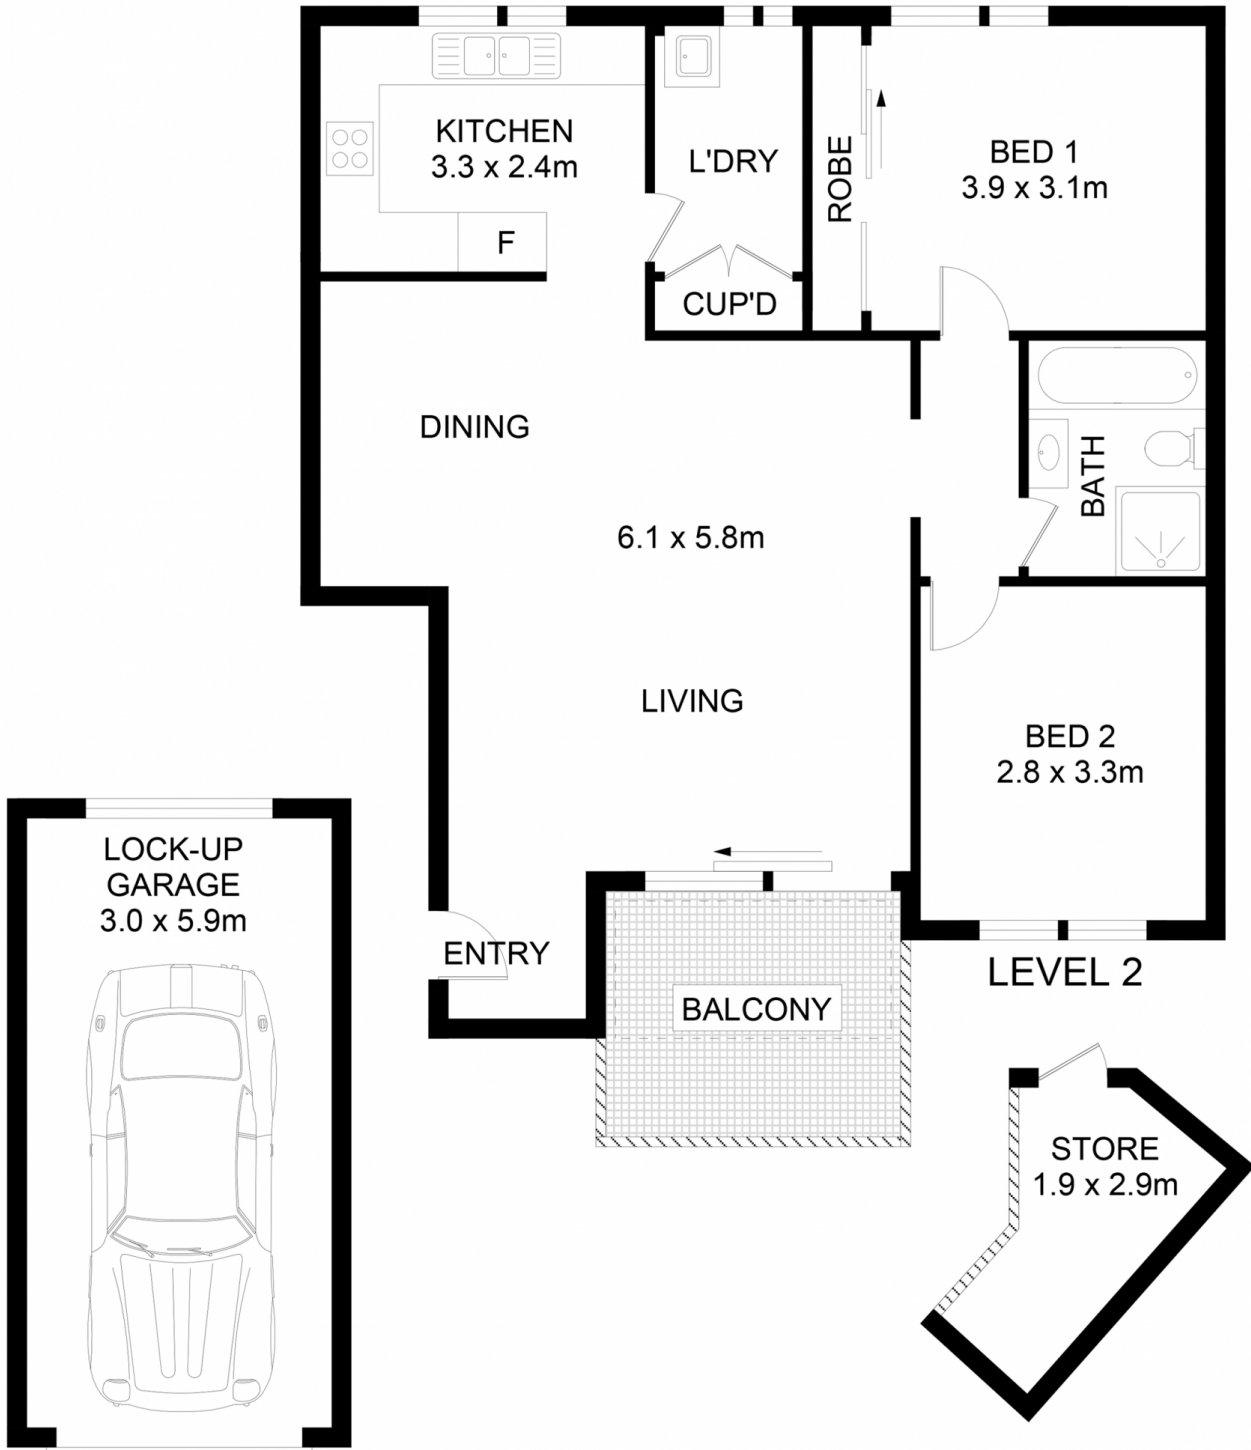

20/12-16 Doomben Avenue, Eastwood



DISCLAIMER: No liability for the accuracy of details contained within our floor plans. All plans are drawn and also checked to the best of our ability, however information contained in our floor plans such as area calculations are approximate, and have not been surveyed or drawn to scale. Our floor plans are for representational purposes only and should be used as such. Do not attempt to refer to our floor plans for structural or detailed information.