



**H313/81-86 Courallie Avenue Homebush West NSW**


**2  2  1 **

Discover vibrant living in Homebush West with this elegant 2-bedroom plus study apartment in Centenary Park Community. Ideally located with easy access to Flemington and Homebush stations, Parramatta CBD, and a straightforward commute to Sydney CBD via M4 & WestConnex. Enjoy shopping convenience with nearby Costco, Sydney Markets, Lidcombe Shopping Centre, and DFO, boasting Woolworths, Aldi, Kmart, and various specialty stores. Its proximity to Homebush Boys High School, TAFE, and multiple colleges, make it an ideal choice for investors and young families.


Outstanding features include:

- Welcoming and modern living area that opens onto a spacious balcony with verdant outlooks.
- Open stone-design kitchen with gas stove, dishwasher, oven and double sink.

**View :** <https://www.legendproperty.com.au/sale/nsw/inner-west/homebush-west/residential/apartment/7892651>

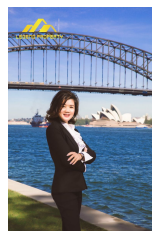

**Liming (mandy) Yang**  
**0406916899**

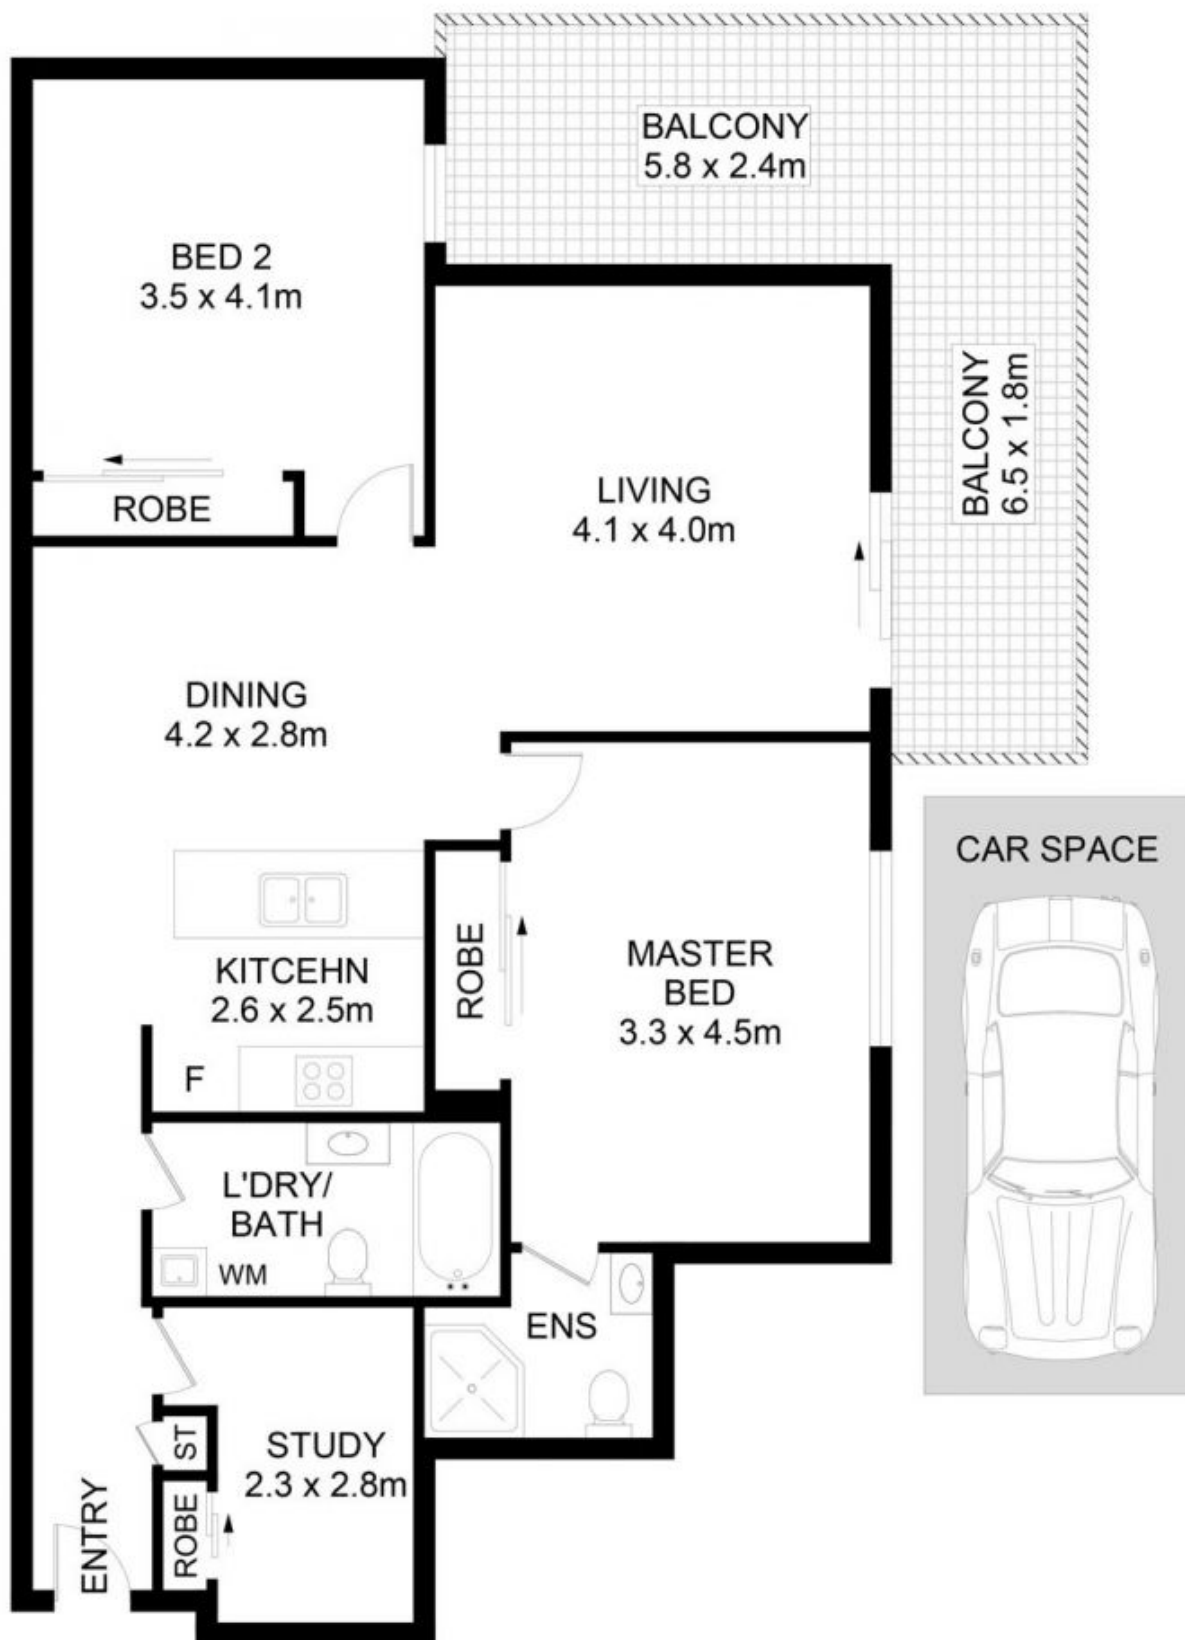

## H313/81-86 Courallie Avenue, Homebush West

**DISCLAIMER:** No liability for the accuracy of details contained within our floor plans. All plans are drawn and also checked to the best of our ability, however information contained in our floor plans such as area calculations are approximate, and have not been surveyed or drawn to scale. Our floor plans are for representational purposes only and should be used as such. Do not attempt to refer to our floor plans for structural or detailed information.