



Level G/B106/2 Stovemaker Lane Erskineville NSW

3  2  2 

PARK SYDNEY - Premium 3 Bedroom with Private Courtyard total 212 sqm on Title

(New price guide, pls contact agent)


This stunning apartment boasts space and natural light. Expansive open plan living and dining flowing to a large oversized courtyard. Large master suite with direct access to balcony. Designer kitchen, internal laundry room and beautifully appointed bathroom. Outstanding opportunity for the family occupiers and investors.

At your doorstep experience an unparalleled lifestyle, easy access to shops, cafes & transport links. Situated just moments from lush expansive parklands and most prestigious universities in Sydney.


Price : Contact Agent
Building Size : 212 sqm
View : <https://www.legendproperty.com.au/sale/nsw/inner-west/erskineville/residential/apartment/7940985>



Gary Cheung
0415087287

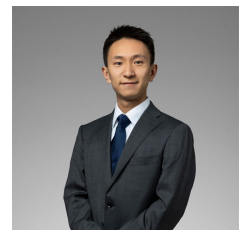

Michael Yu
0422 802 587

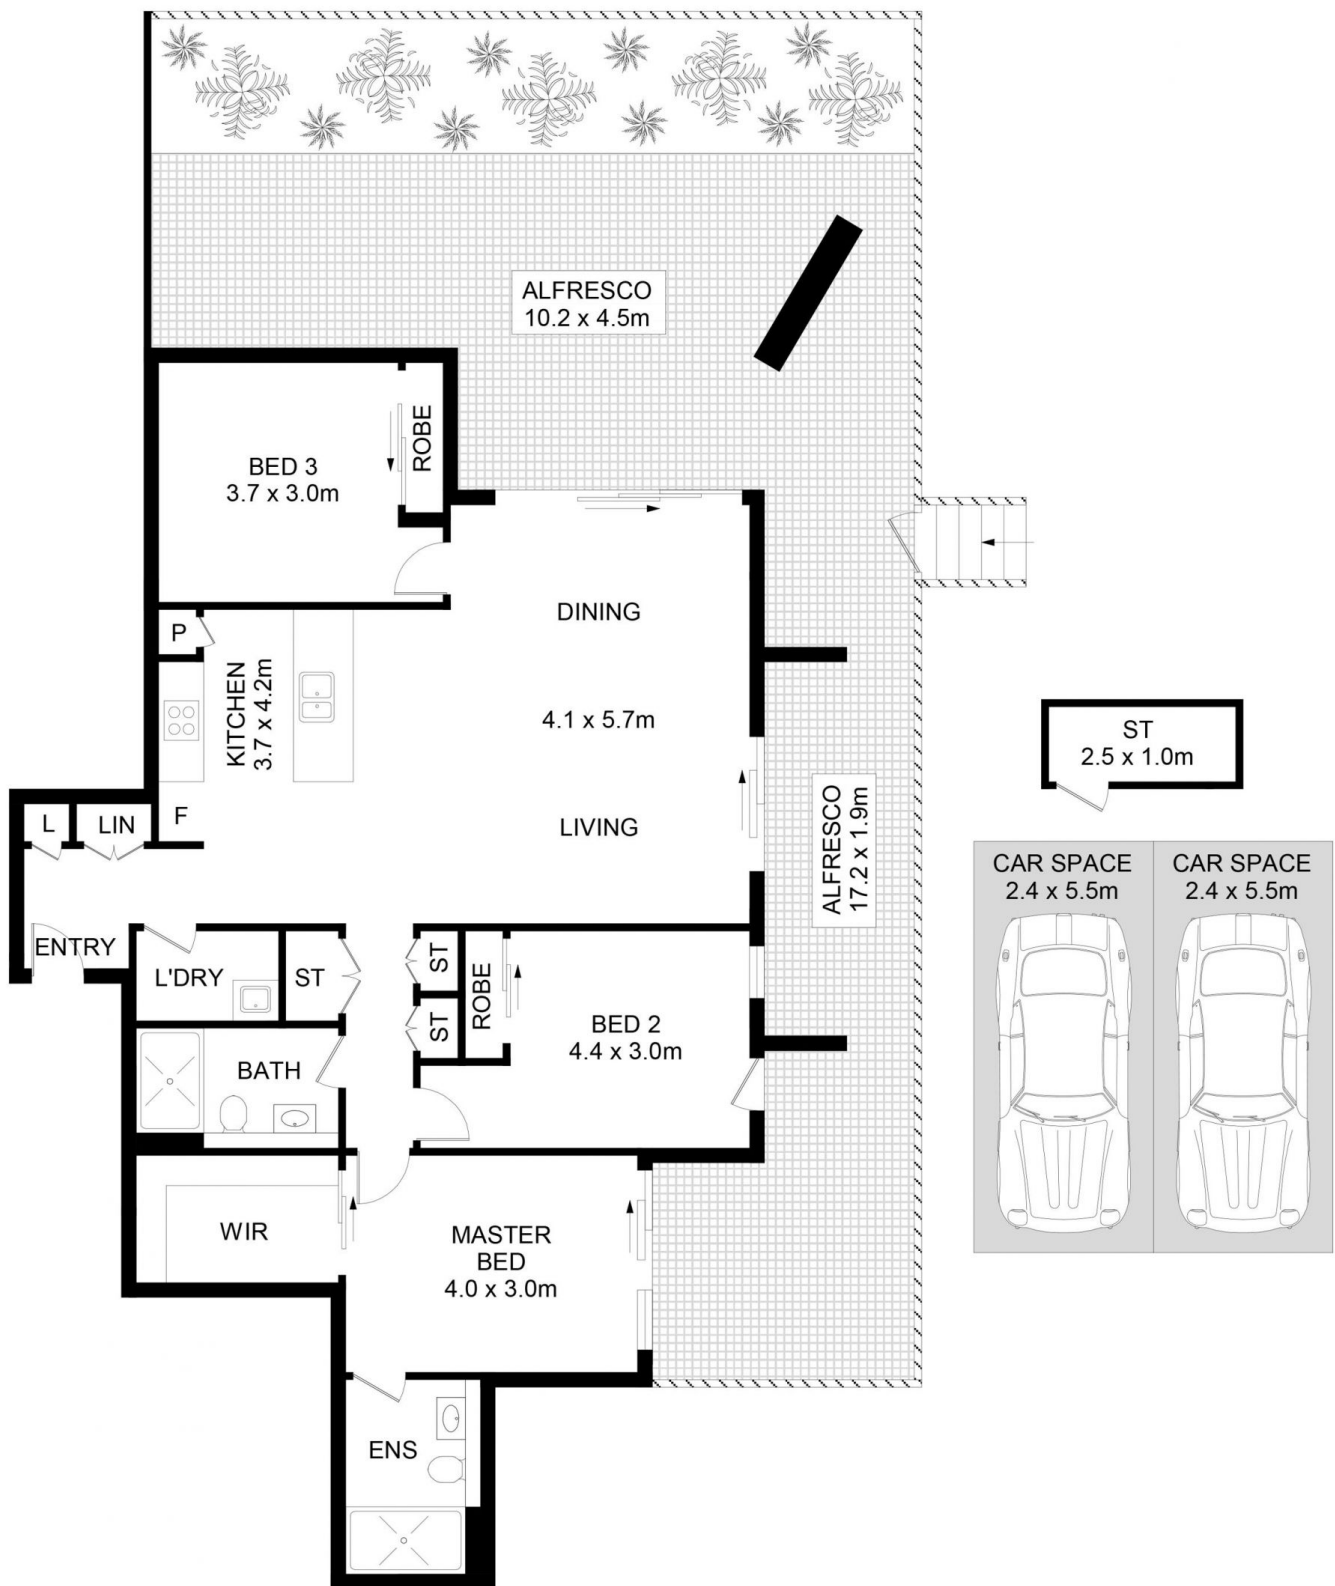

B106/2 Stovemaker Lane, Erskineville

DISCLAIMER: No liability for the accuracy of details contained within our floor plans. All plans are drawn and also checked to the best of our ability, however information contained in our floor plans such as area calculations are approximate, and have not been surveyed or drawn to scale. Our floor plans are for representational purposes only and should be used as such. Do not attempt to refer to our floor plans for structural or detailed information.

