



Level 2/18/320A-338 Liverpool Road Enfield NSW

2  2  1 

(FOR INSPECTION PARKING: Byer Street Public Car Park)

This split-level two bedroom sun-lit apartment boasts a total area of 111 sqm (On title) and fresh interiors opening to an undercover alfresco balcony. Offering an expansive layout throughout with great entertaining options and light-filled spacious interior

Key features of this property include:

- Open plan living and dining leading to large undercover alfresco balcony
- New timber flooring installed
- Modern stone kitchen with stainless steel appliances and gas cooking
- Two spacious bedrooms, both feature mirrored built in wardrobes with balcony access. Main bedroom with ensuite

Price : JUST LISTED | Split Level Two Bedroom for Sale


Building Size : 111 sqm

Land Size : 111 sqm




View : <https://www.legendproperty.com.au/sale/nsw/inner-west/enfield/residential/apartment/7961356>



Gary Cheung
0415007087

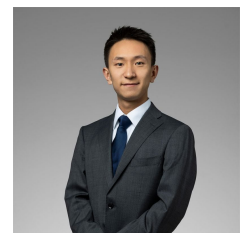

Michael Yu
0422 882 587

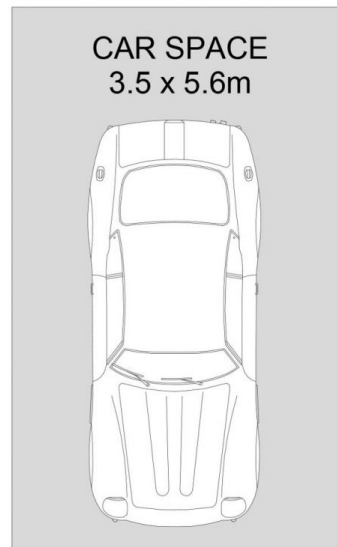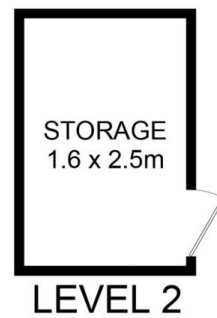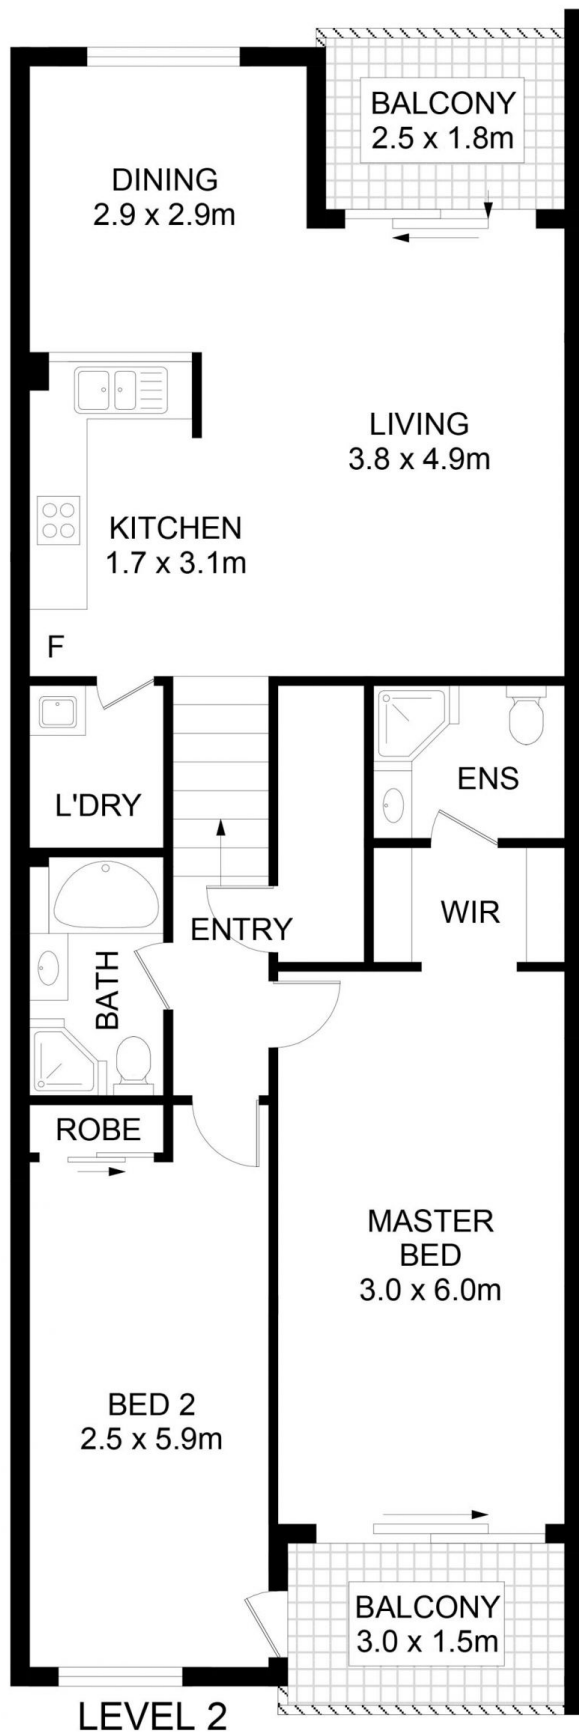

18/320A-338 Liverpool Road, Enfield



DISCLAIMER: No liability for the accuracy of details contained within our floor plans. All plans are drawn and also checked to the best of our ability, however information contained in our floor plans such as area calculations are approximate, and have not been surveyed or drawn to scale. Our floor plans are for representational purposes only and should be used as such. Do not attempt to refer to our floor plans for structural or detailed information.